

# NEWLIFE BONDI JUNCTION


PRESENTED BY TWT

## 3 BED 2 BATH + STUDY

APARTMENT/S

903

Internal Area .....111m<sup>2</sup>  
 External Area .....23m<sup>2</sup>  
 Total .....134 m<sup>2</sup>


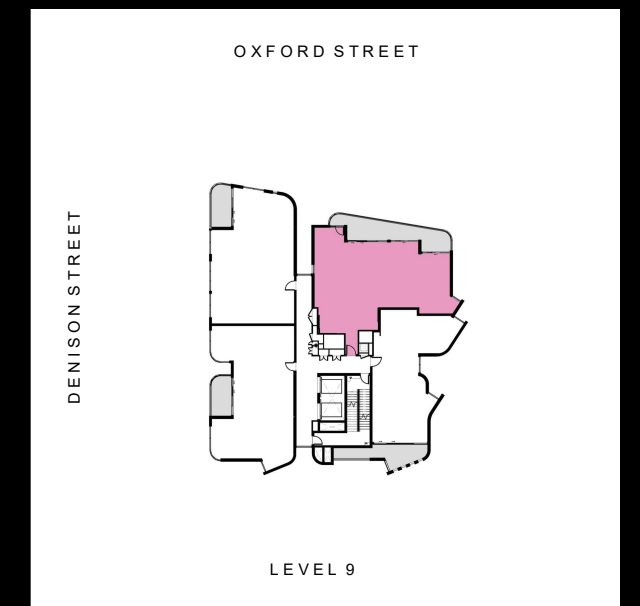


1300 812 208

[NEWLIFEBONDIJUNCTION.COM.AU](http://NEWLIFEBONDIJUNCTION.COM.AU)

**TWT**

This floor plan was produced prior to completion. The information contained herein is believed to be correct but is not guaranteed. Dimensions, areas and scale of floor plans are approximate. Changes may be made during construction. Design is subject to change in accordance with the provisions of the contract for sale. The curve glass window finish remains subject to change and may not be curved and may be a segmented glass panel finish. The furniture and furnishings depicted are not included with any sale. The furnishings should not be taking the indicate the final position of power points, TV points and the like. Prospective purchasers must refer to the contract for sale for the list of inclusions. All graphics, including design and extent of tile / paver layouts, balustrades, landscape, fencing, louvres, privacy screens, services equipment and sun shading devices are indicative only. Bulkheads necessary for services are not depicted. All level changes in the courtyards (including any retaining walls) may not be shown.

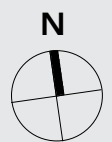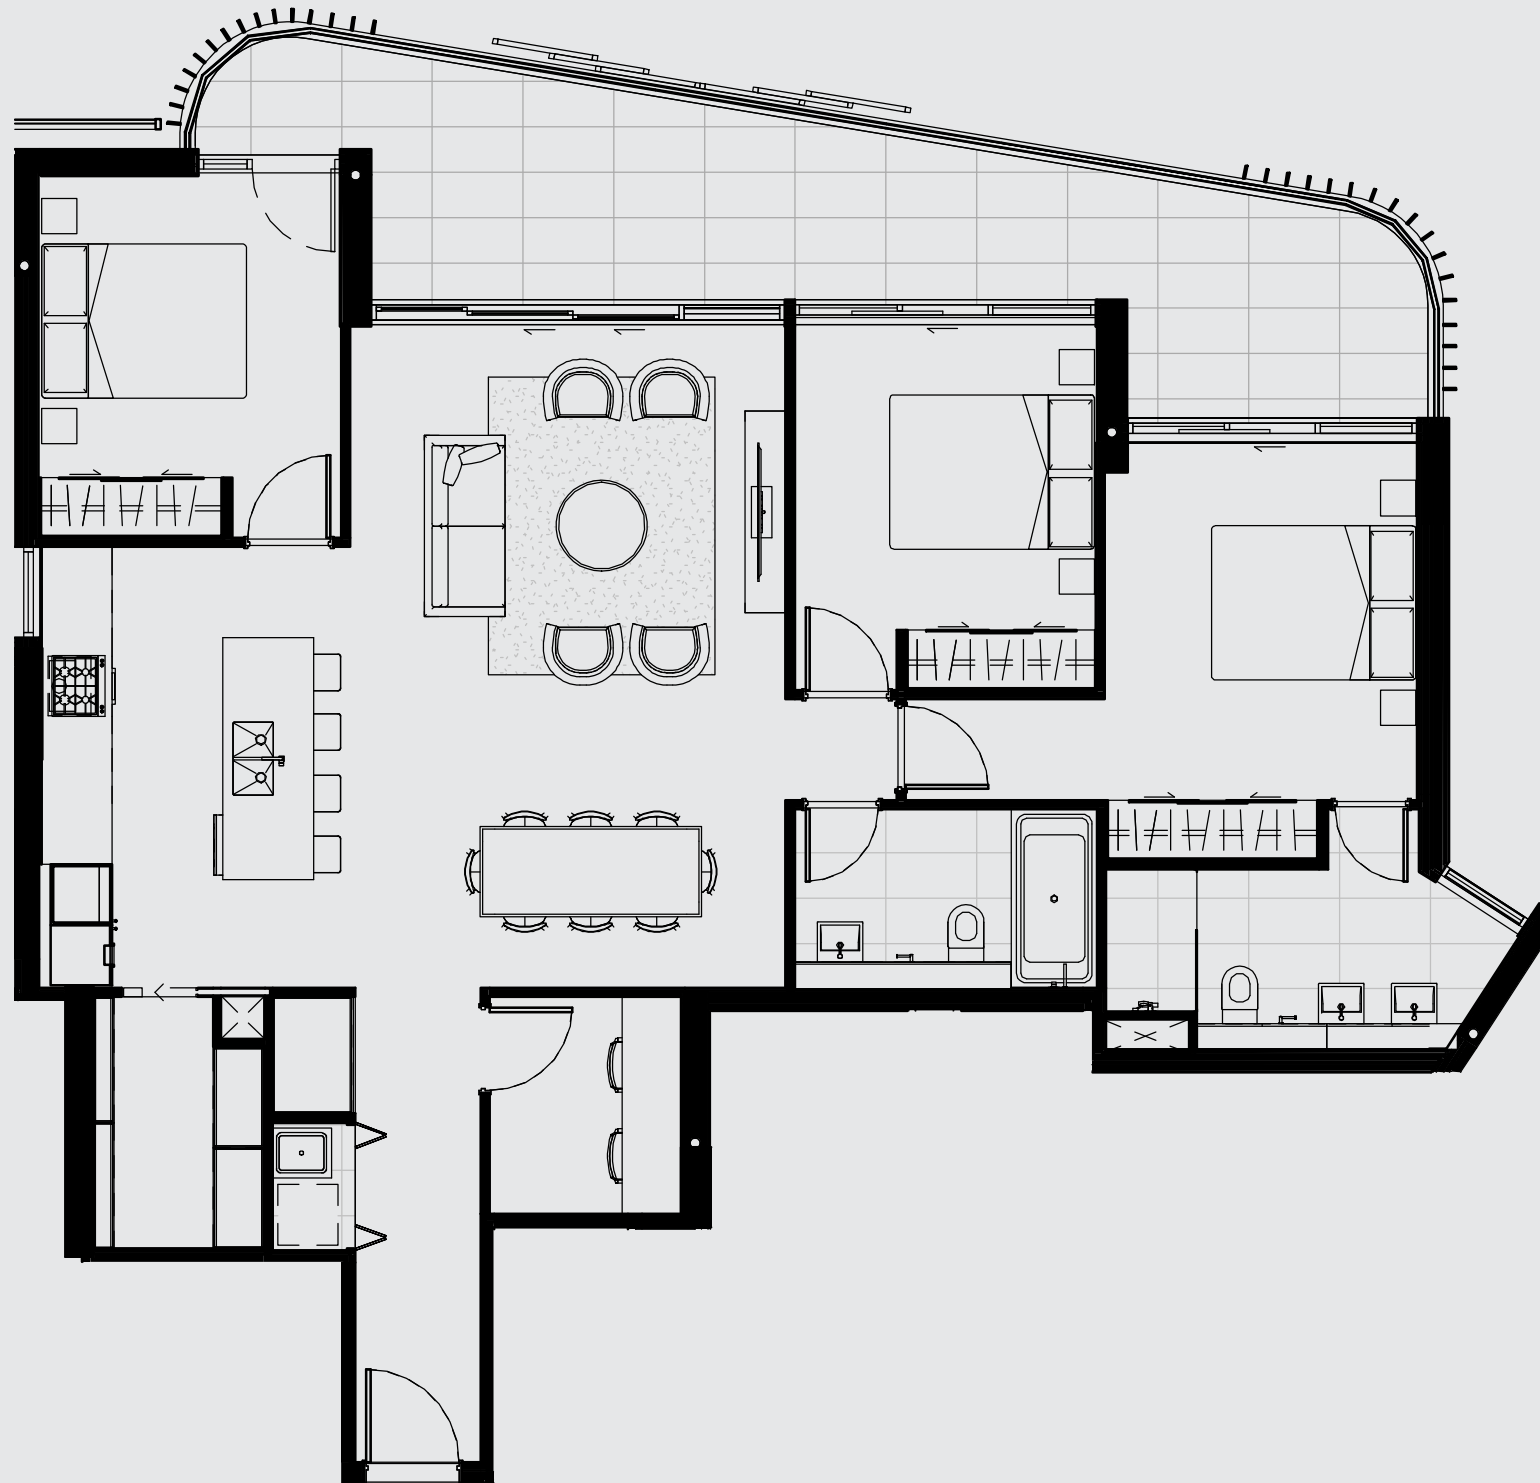

0 1 2 5m  
 SCALE 1:75